


PARALLEL PROFILE

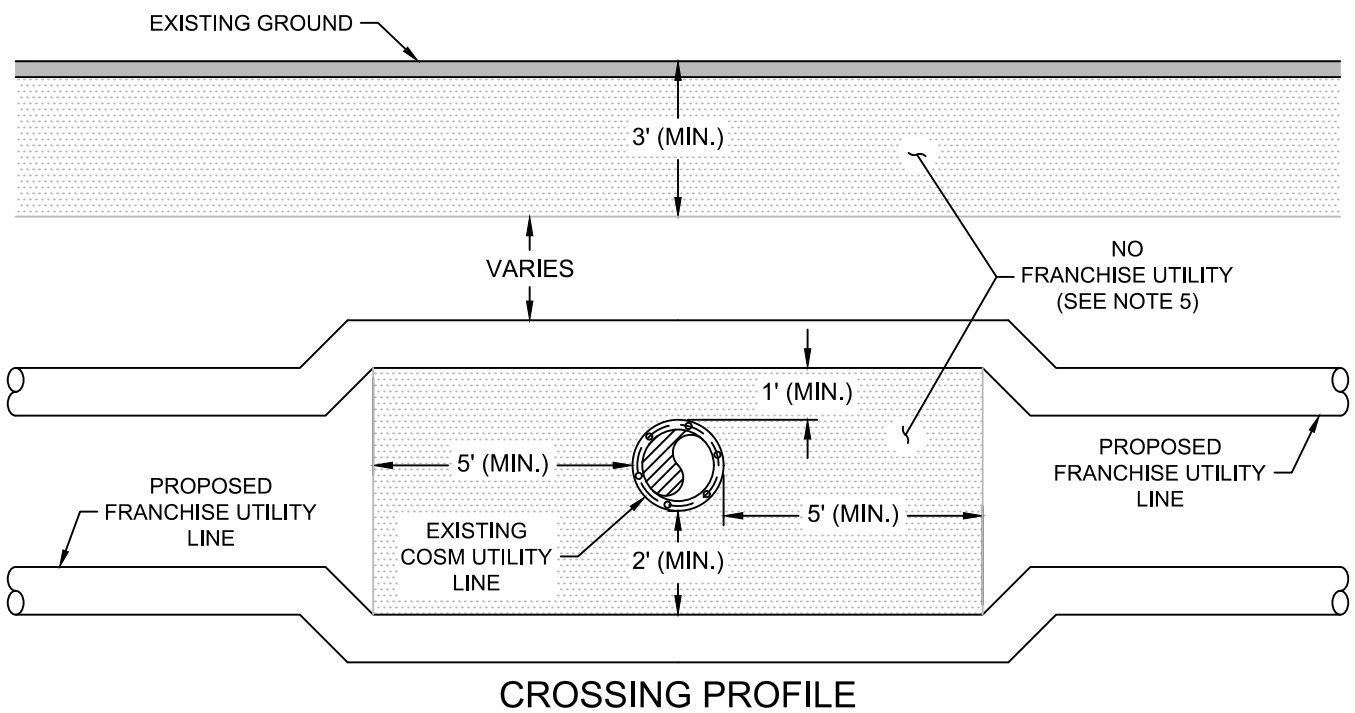

CROSSING PROFILE

NOTES:

1. COSM UTILITY LINES ARE: WATER, WASTEWATER, FORCE MAIN, RECLAIMED WATER, STORM DRAIN AND UNDERGROUND ELECTRIC.
2. FRANCHISE UTILITY SHALL POTHOLE:
 - ALL CROSSINGS
 - ALL COSM PARALLEL MAINS WITHIN 10' EVERY 100'.
3. ALL DIMENSIONS ARE O.D. TO O.D.
4. ALL COSM UTILITY LINES SHALL BE DESIGNED PER THE COSM DESIGN MANUALS.
5. NO PROPOSED FRANCHISE UTILITY LINE SHALL ENCROACH THIS AREA.

The City of San Marcos Engineering and Capital Improvements		CURRENT AS OF 1/1/2021	FRANCHISE UTILITY ASSIGNMENTS	
RECORD COPY SIGNED BY LAURIE MOYER, P.E.		1/1/2020 ADOPTED	THE ARCHITECT/ENGINEER ASSUMES RESPONSIBILITY FOR APPROPRIATE USE OF THIS STANDARD.	STANDARD NO. 510S-FUA-SM 1 OF 1