


10/30/2012 10:36:36 AM

FILENAME: G:\069227302\SM-0728\CA00\SHEETS\SM22\XING-Patton Exhibit 16.dgn

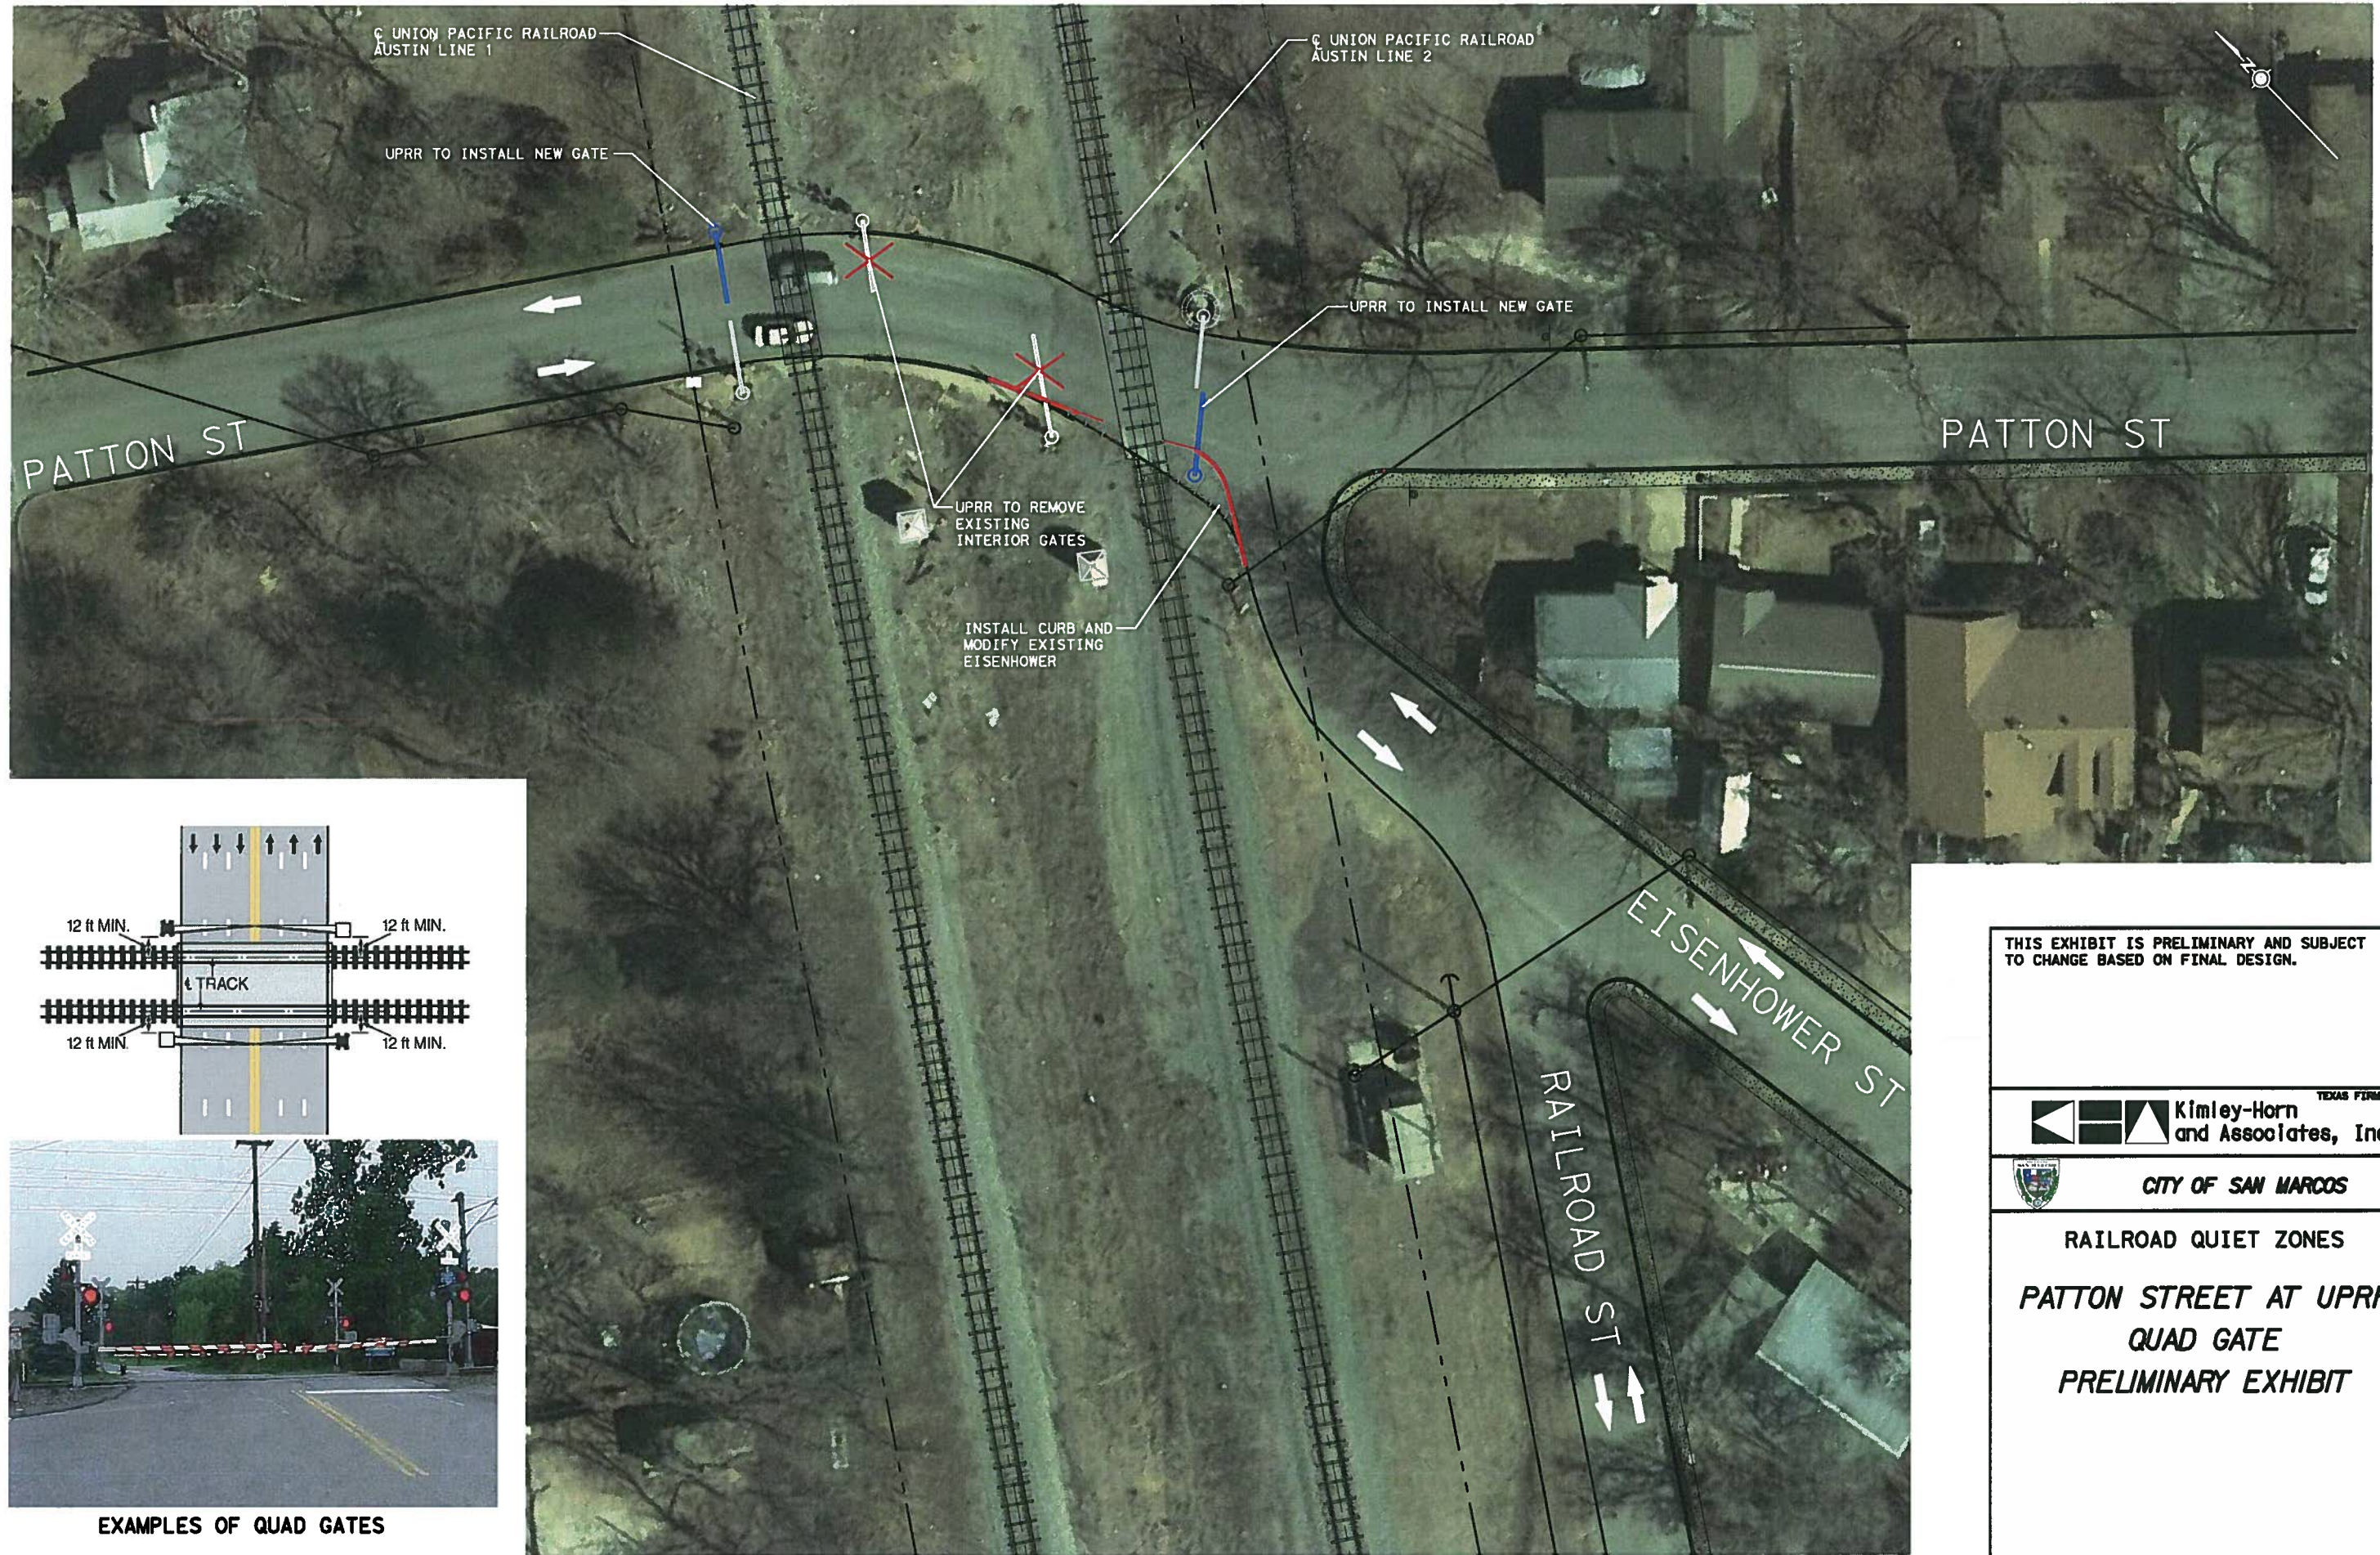


THIS EXHIBIT IS PRELIMINARY AND SUBJECT TO CHANGE BASED ON FINAL DESIGN.

 **Kimley-Horn and Associates, Inc.** TEXAS FIRM F-688



CITY OF SAN MARCOS

**RAILROAD QUIET ZONES
PATTON STREET AT UPRR
QUAD GATE
PRELIMINARY EXHIBIT**

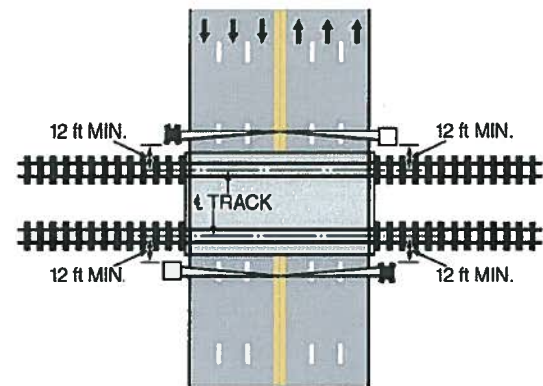

EXAMPLES OF QUAD GATES